



OLEA RESIDENCES

vardastudio
architects + designers

FOR CONSTRUCTION
MAY 2022


drawn: IN
check: A Vardas

Andreas Vardas BA(HONS), DIP(ARCH), RIBA Chartered Architect
tel. 26947266 / 99427634 fax. 26220886 email vardas@spidernet.com.cy

MASTERPLAN

1:250@A1

DWG NO. AP 01

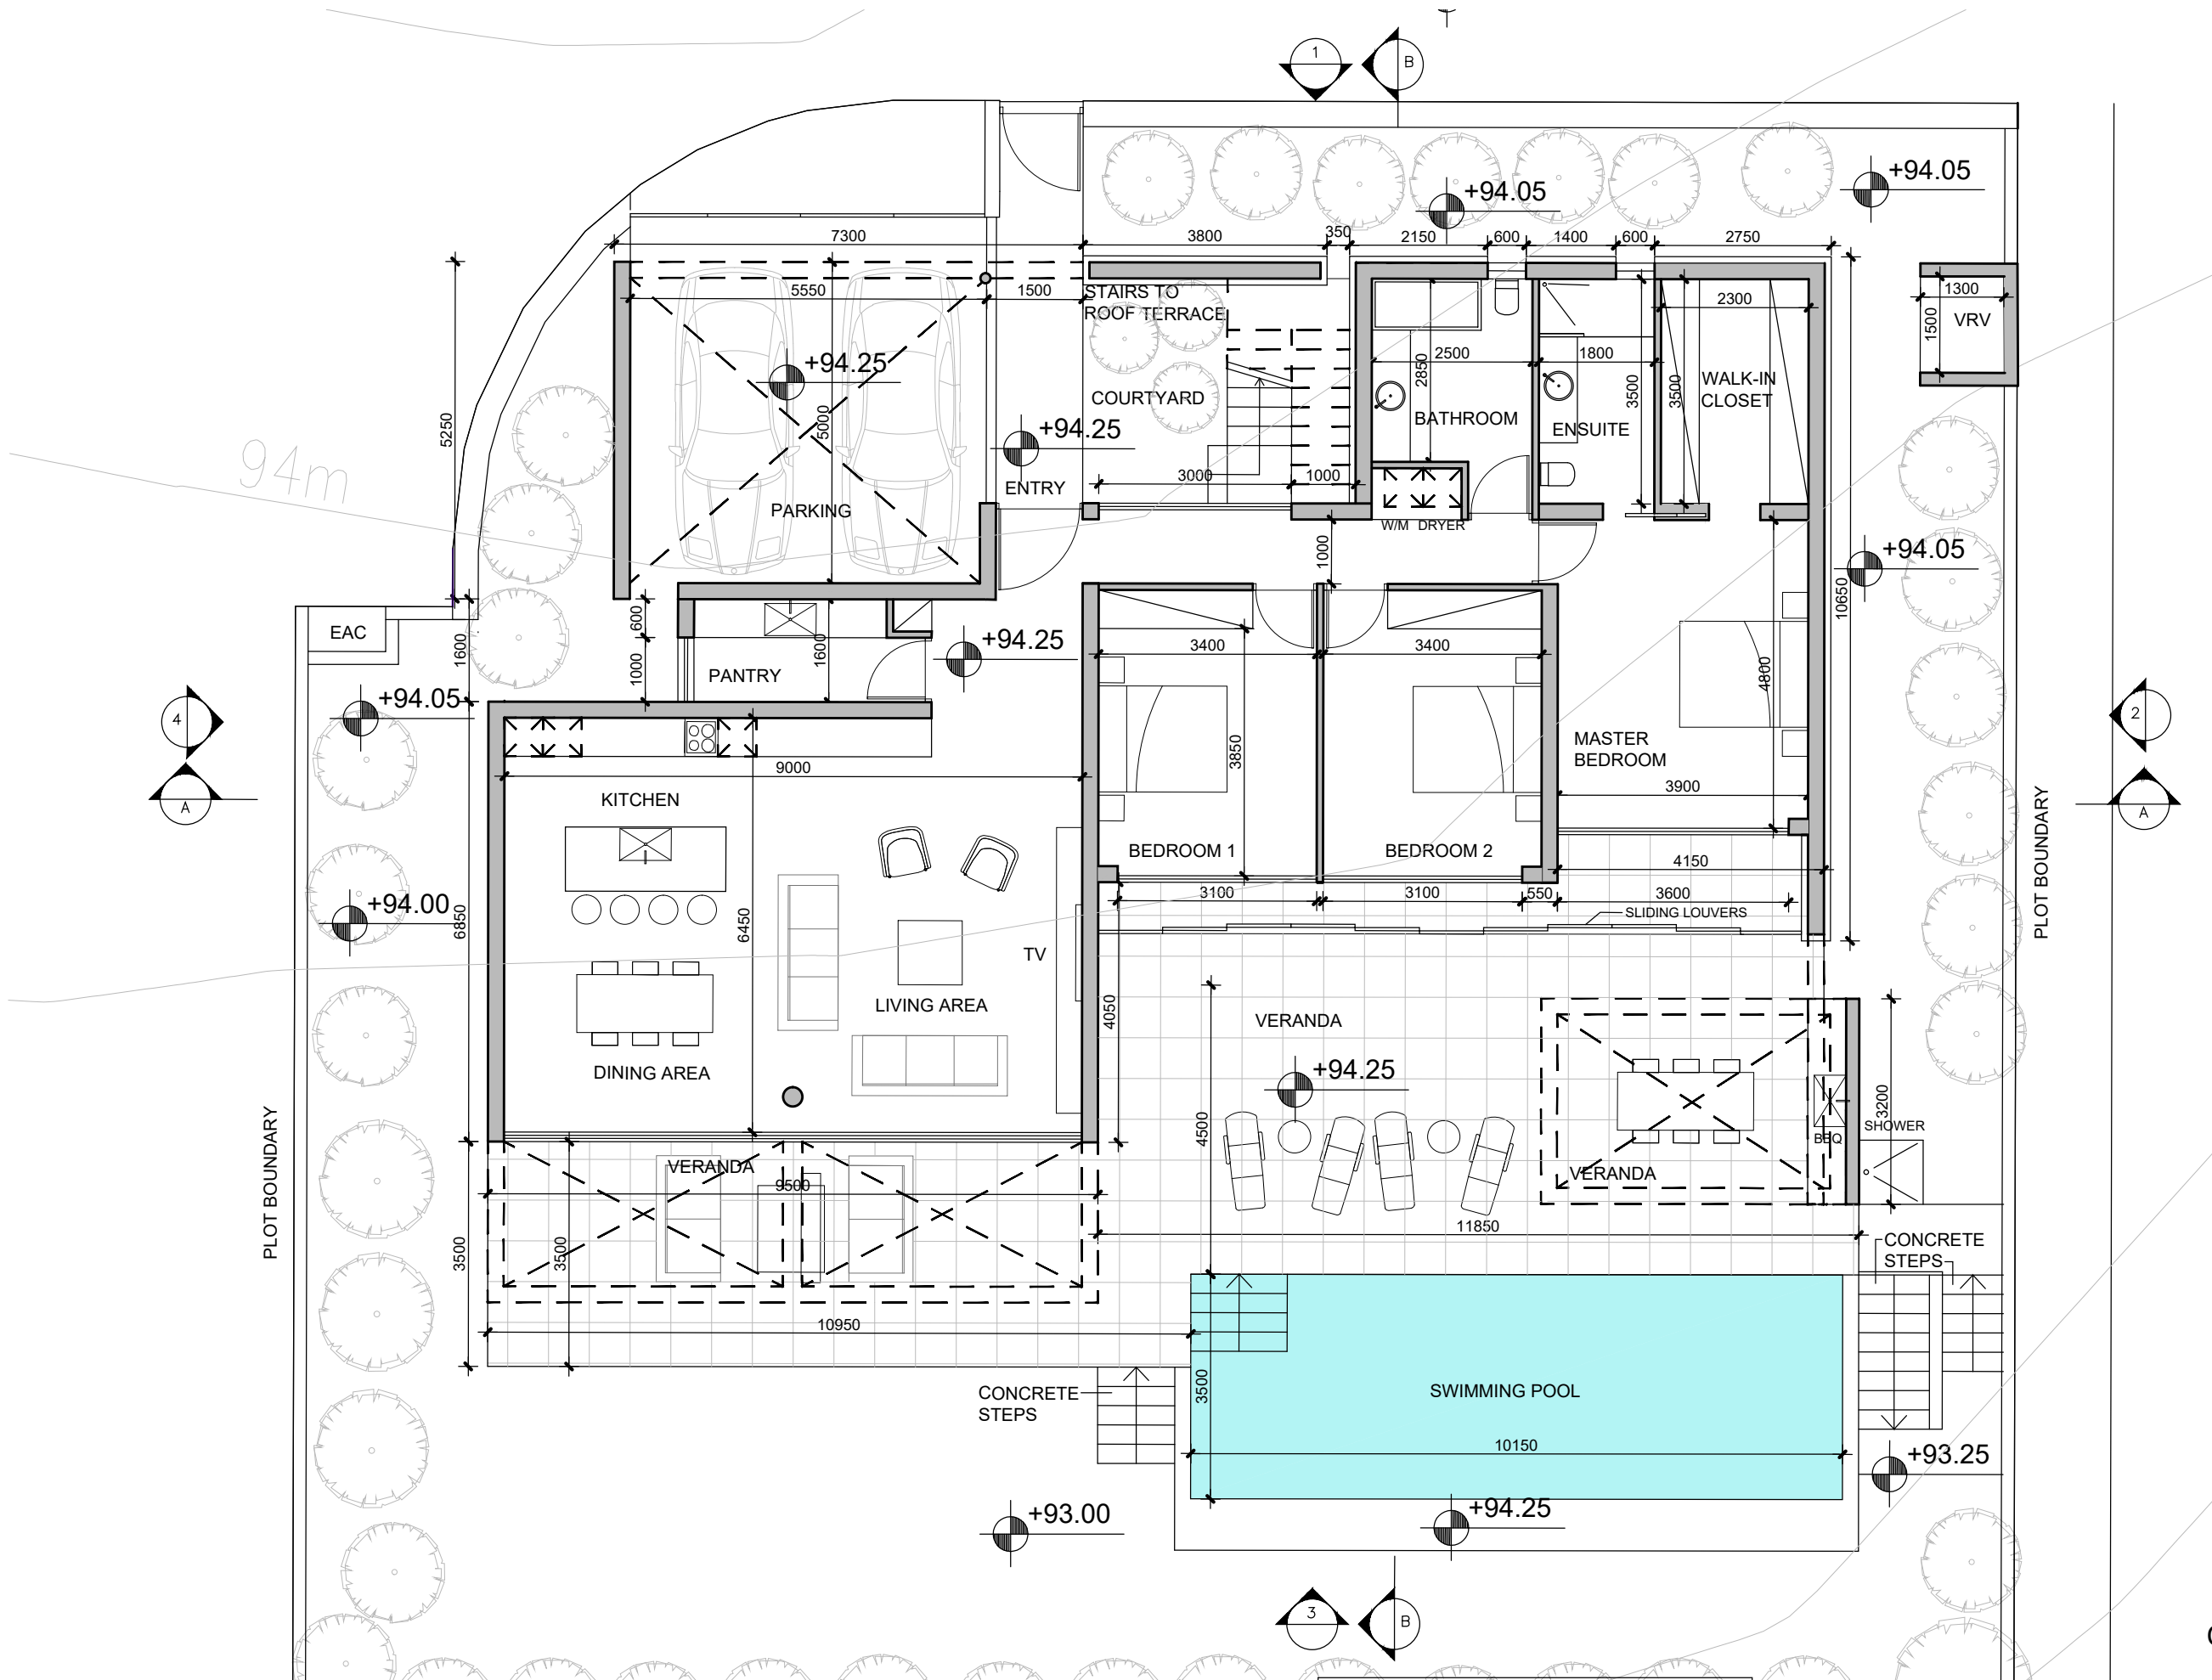

GROUND FLOOR PLAN
SCALE 1:100


REV01 1. POOL STEPS
2. VRV POSITION
14.06.2022 IN

vardastudio
architects + designers


Andreas Vardas BA(HONS), DIP(ARCH), RIBA Chartered Architect
tel. 26947266 / 99427634 fax. 26220886 email vardas@spidernet.com.cy

FOR CONSTRUCTION MAY 2022	drawn: MZ check: A Vardas
SITE PLAN GROUND FLOOR PLAN	1:200-1:100@A3 DWG NO. AP 02

OLEA RESIDENCES
PLOT 5

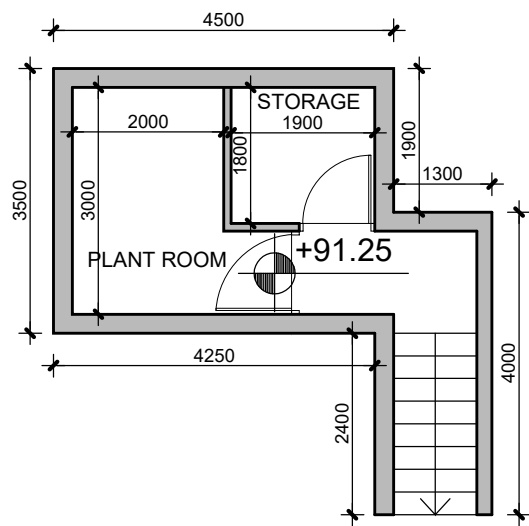

BASEMENT PLAN
SCALE 1:100

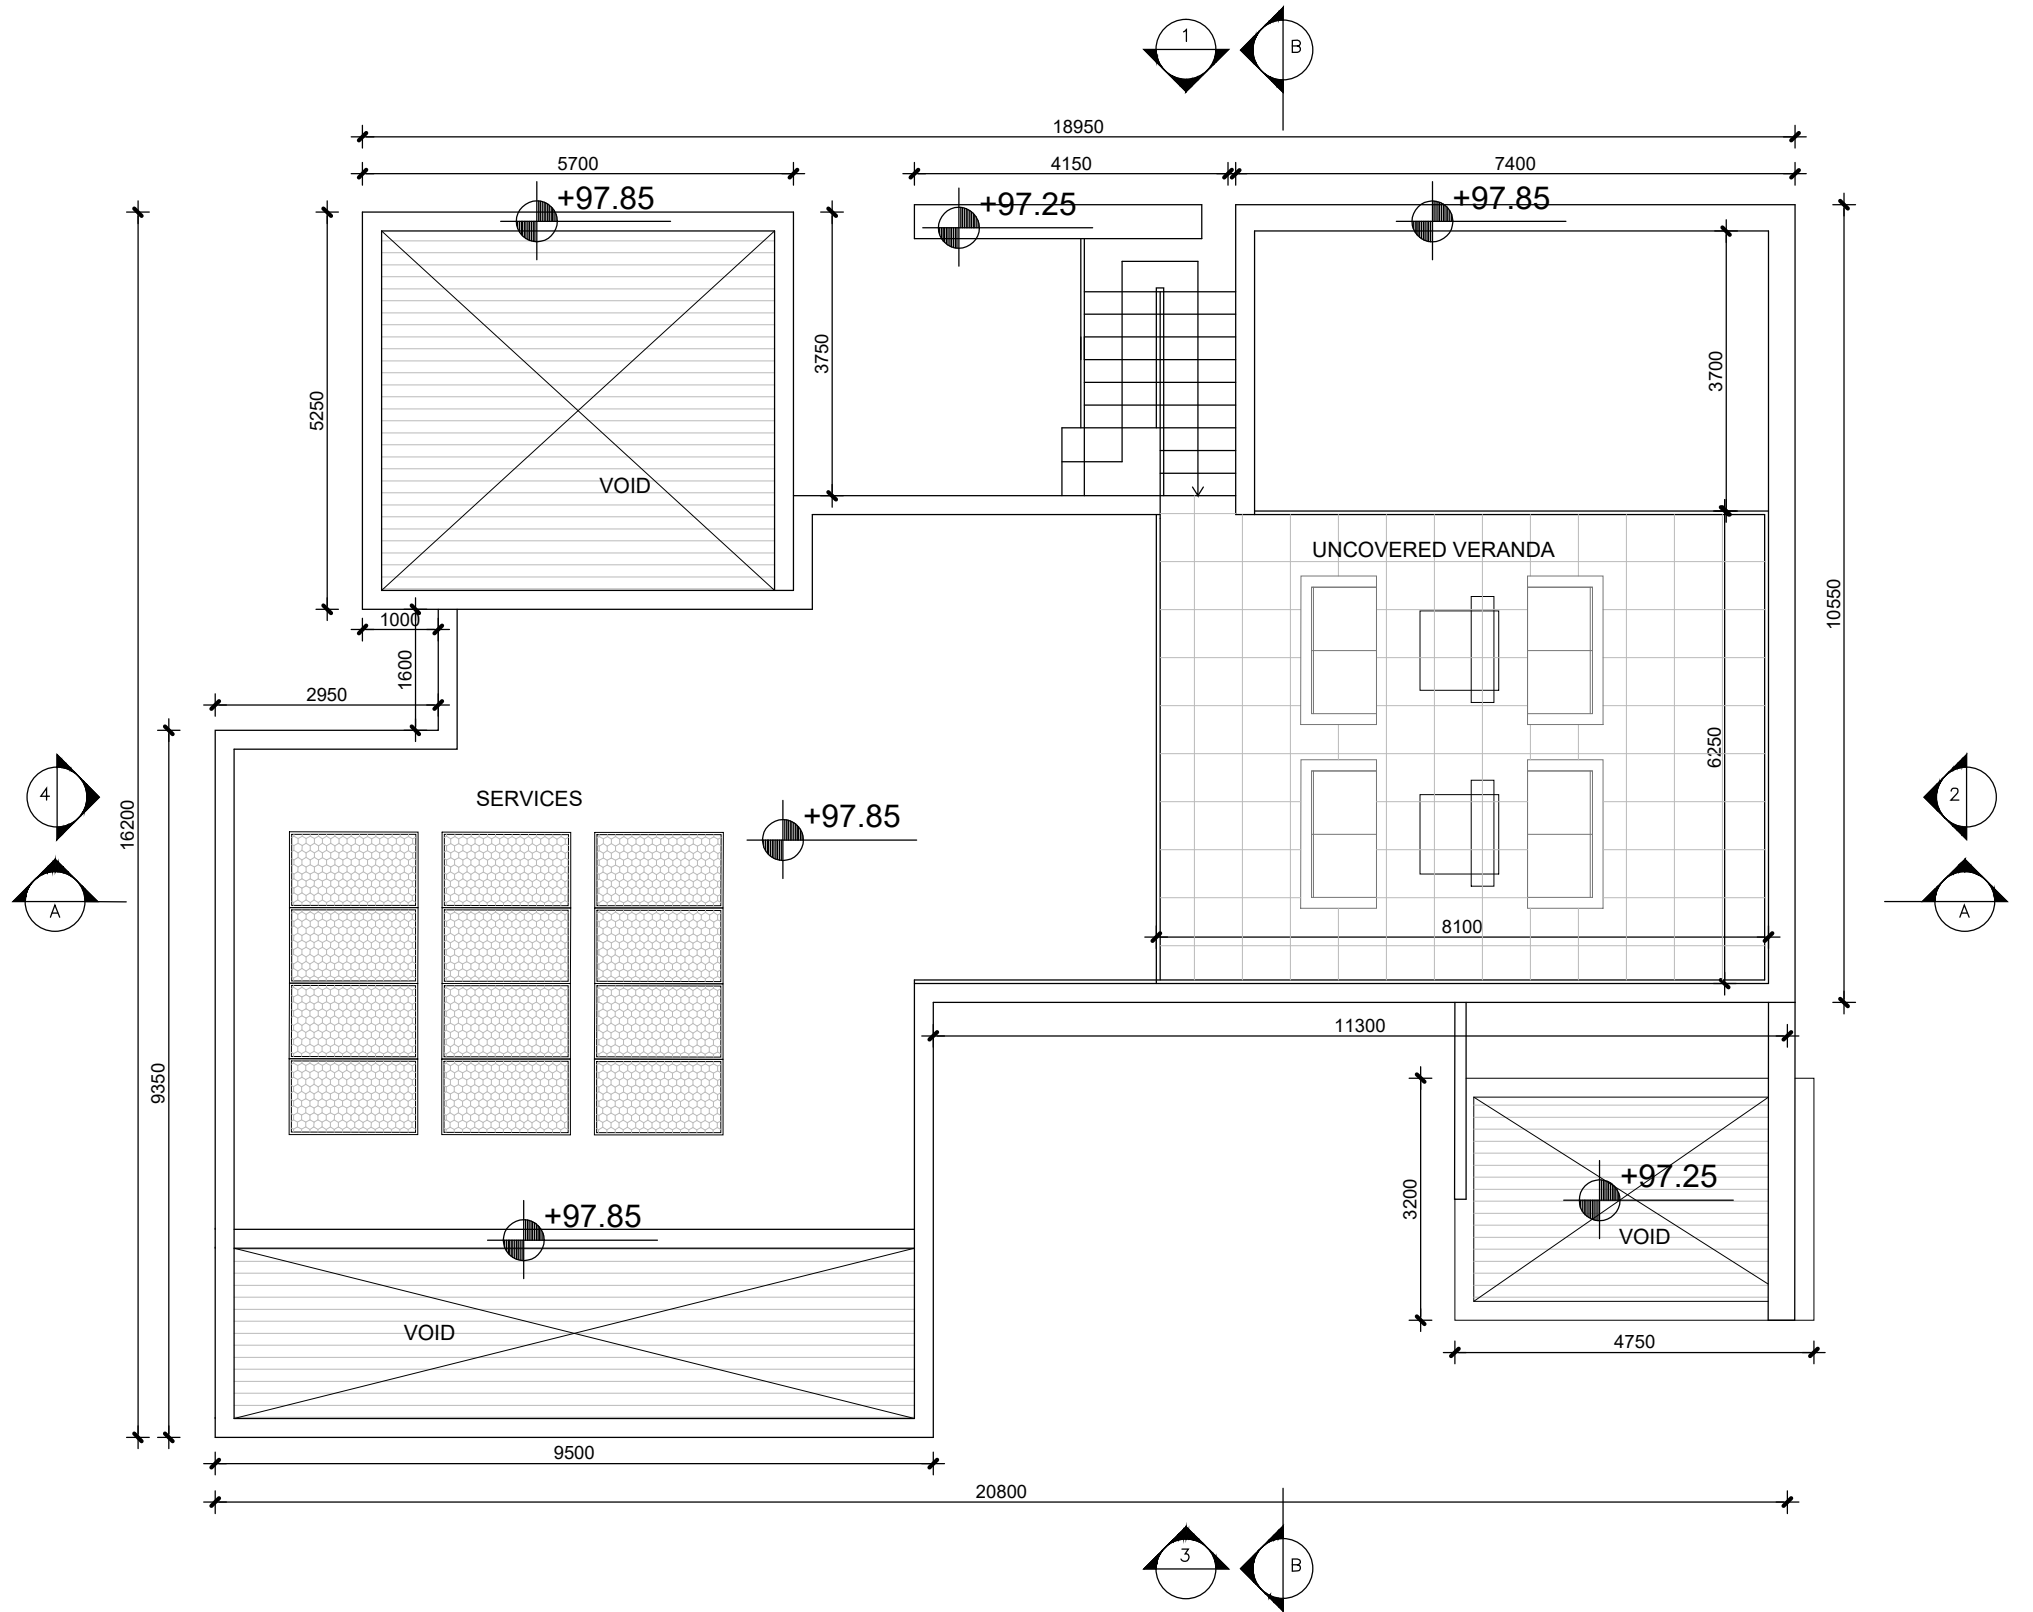


ROOF PLAN
SCALE 1:100

OLEA RESIDENCES
PLOT 5

vardastudio
architects + designers


Andreas Vardas BA(HONS), DIP(ARCH), RIBA Chartered Architect
tel. 26947266 / 99427634 fax. 26220886 email vardas@spidernet.com.cy

FOR CONSTRUCTION MAY 2022	drawn: MZ check: A Vardas
BASEMENT PLAN ROOF PLAN	1:100@A3 DWG NO. AP 03

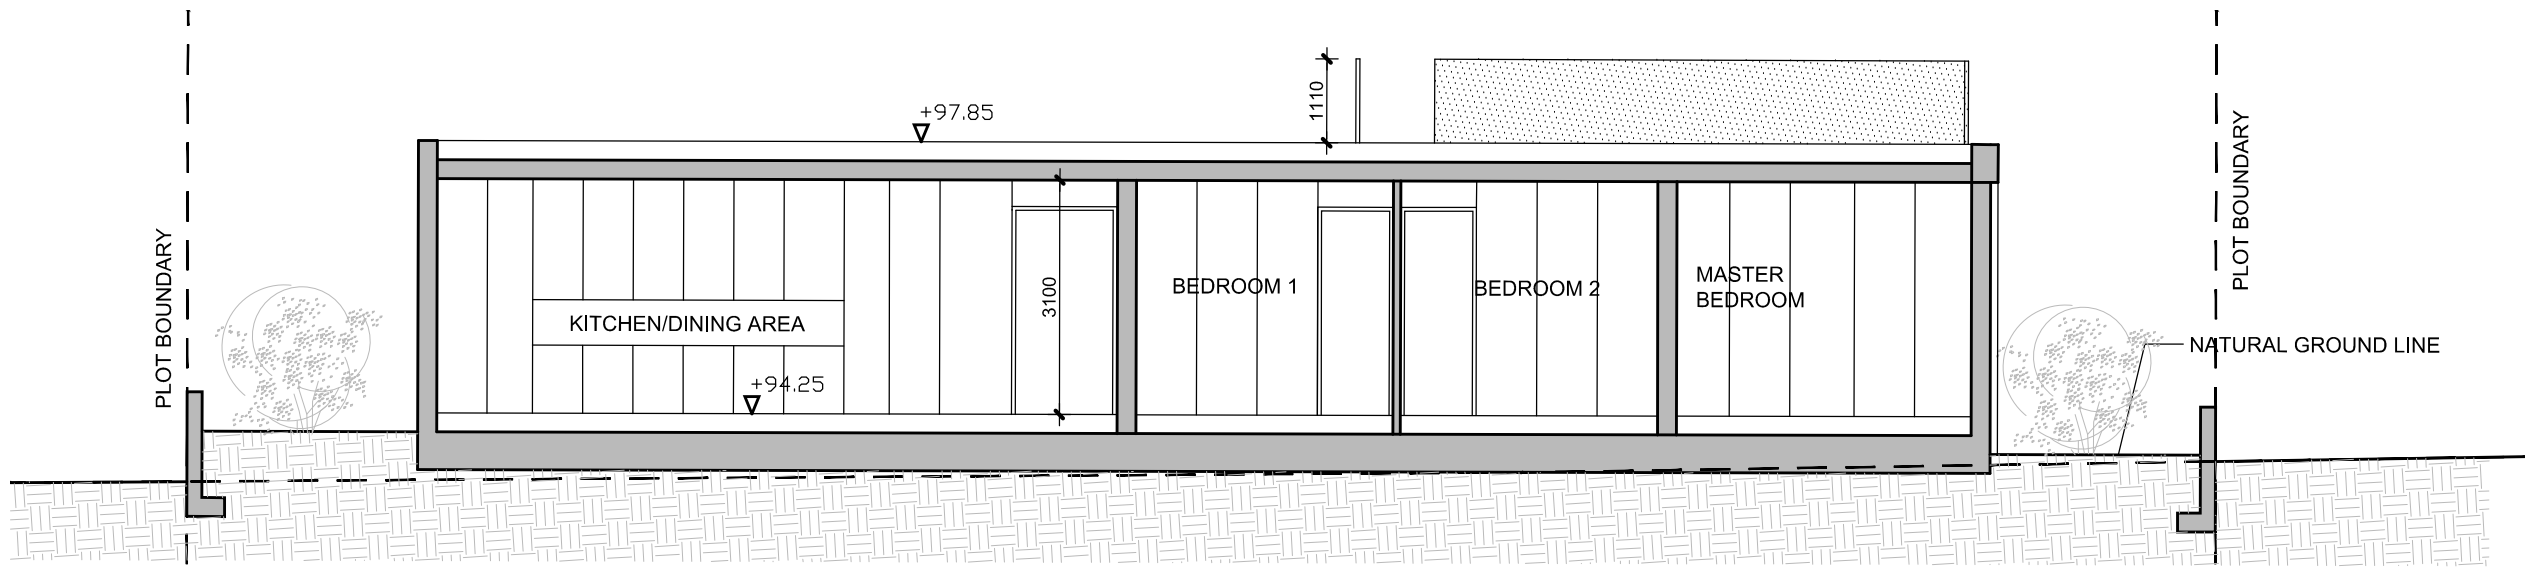


SECTION A-A
SCALE 1:100

- MATERIALS**
1. FAIRFACE CONCRETE
 2. ALUMINIUM WINDOWS
 3. ALUCOBOND
 4. STONE
 5. WOODEN LOUVERS
 6. WOOD
 7. STONE
 8. FRAMELESS GLASS
 9. METAL STRUCTURE

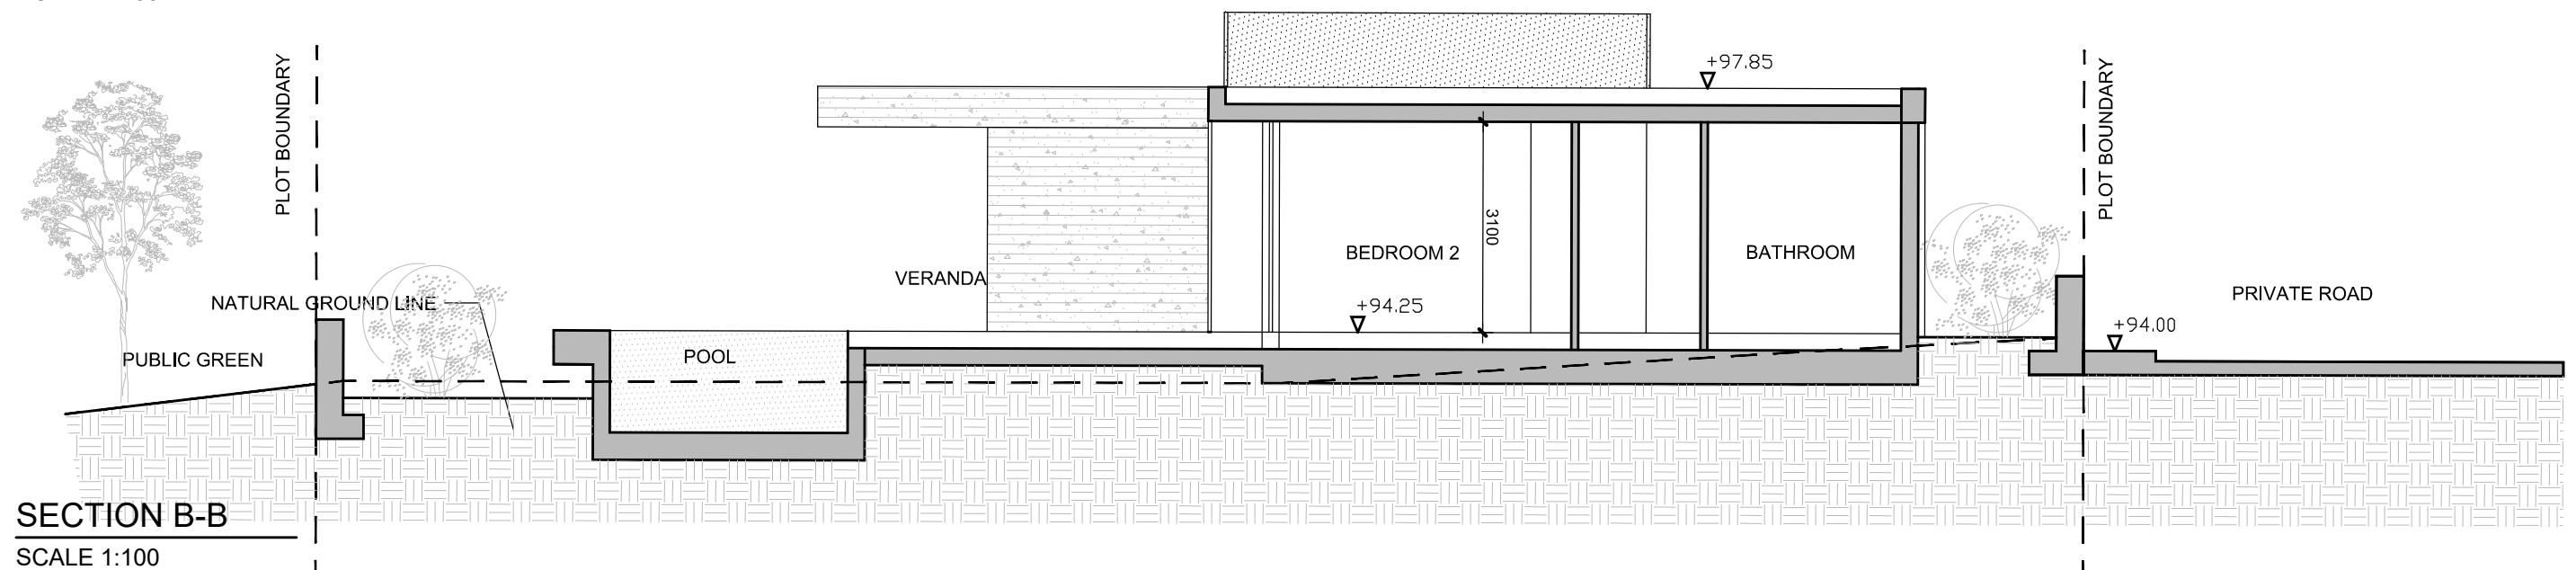

SECTION B-B
SCALE 1:100

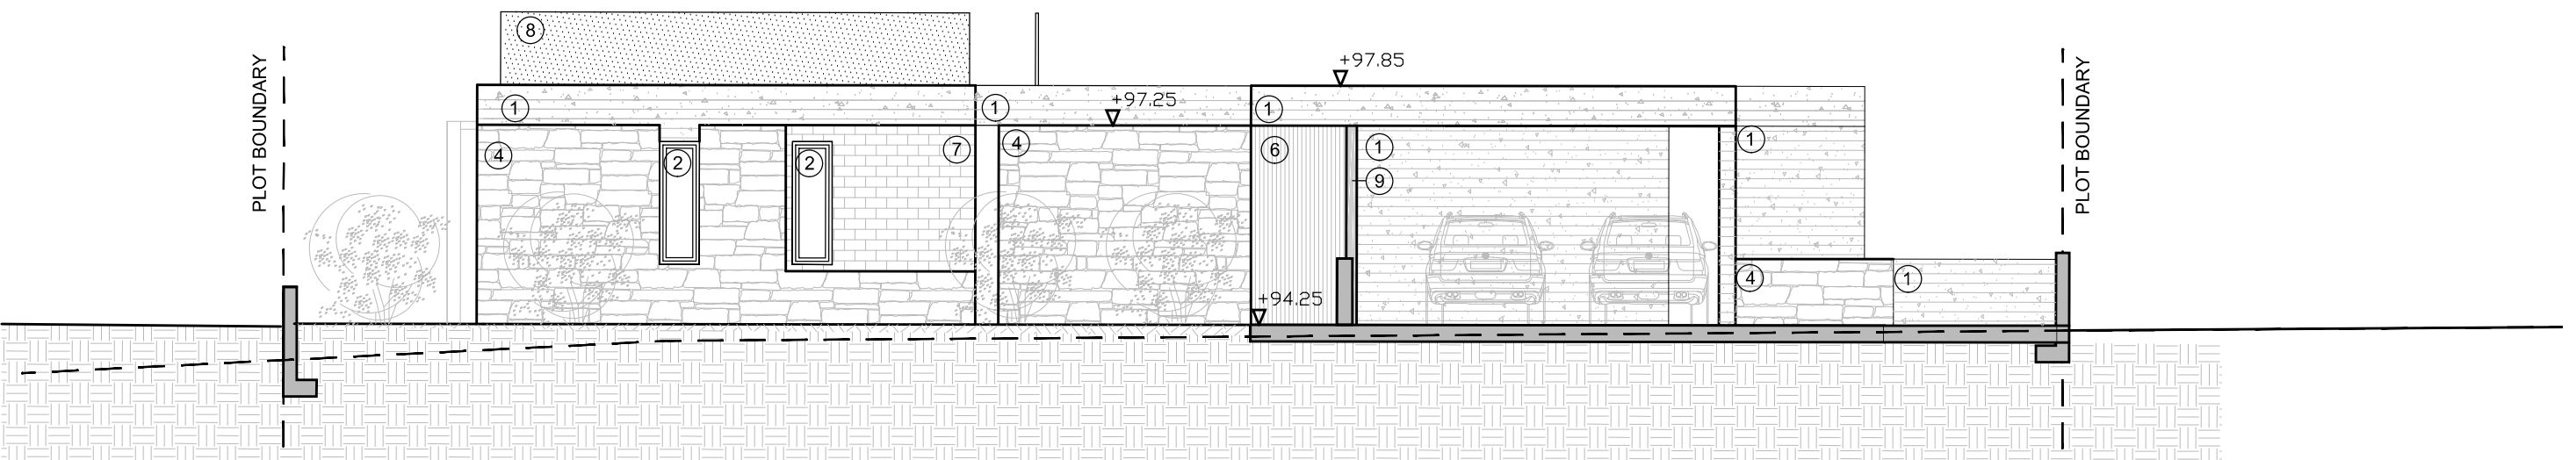

ELEVATION 1
SCALE 1:100

OLEA RESIDENCES
PLOT 5

vardastudio
architects + designers

Andreas Vardas BA(HONS), DIP(ARCH), RIBA Chartered Architect
tel. 26947266 / 99427634 fax. 26220886 email vardas@spidernet.com.cy


FOR CONSTRUCTION
MAY 2022

drawn: MZ
check: A Vardas

SECTIONS
ELEVATION 1


1:100@A3

DWG NO. AP 04

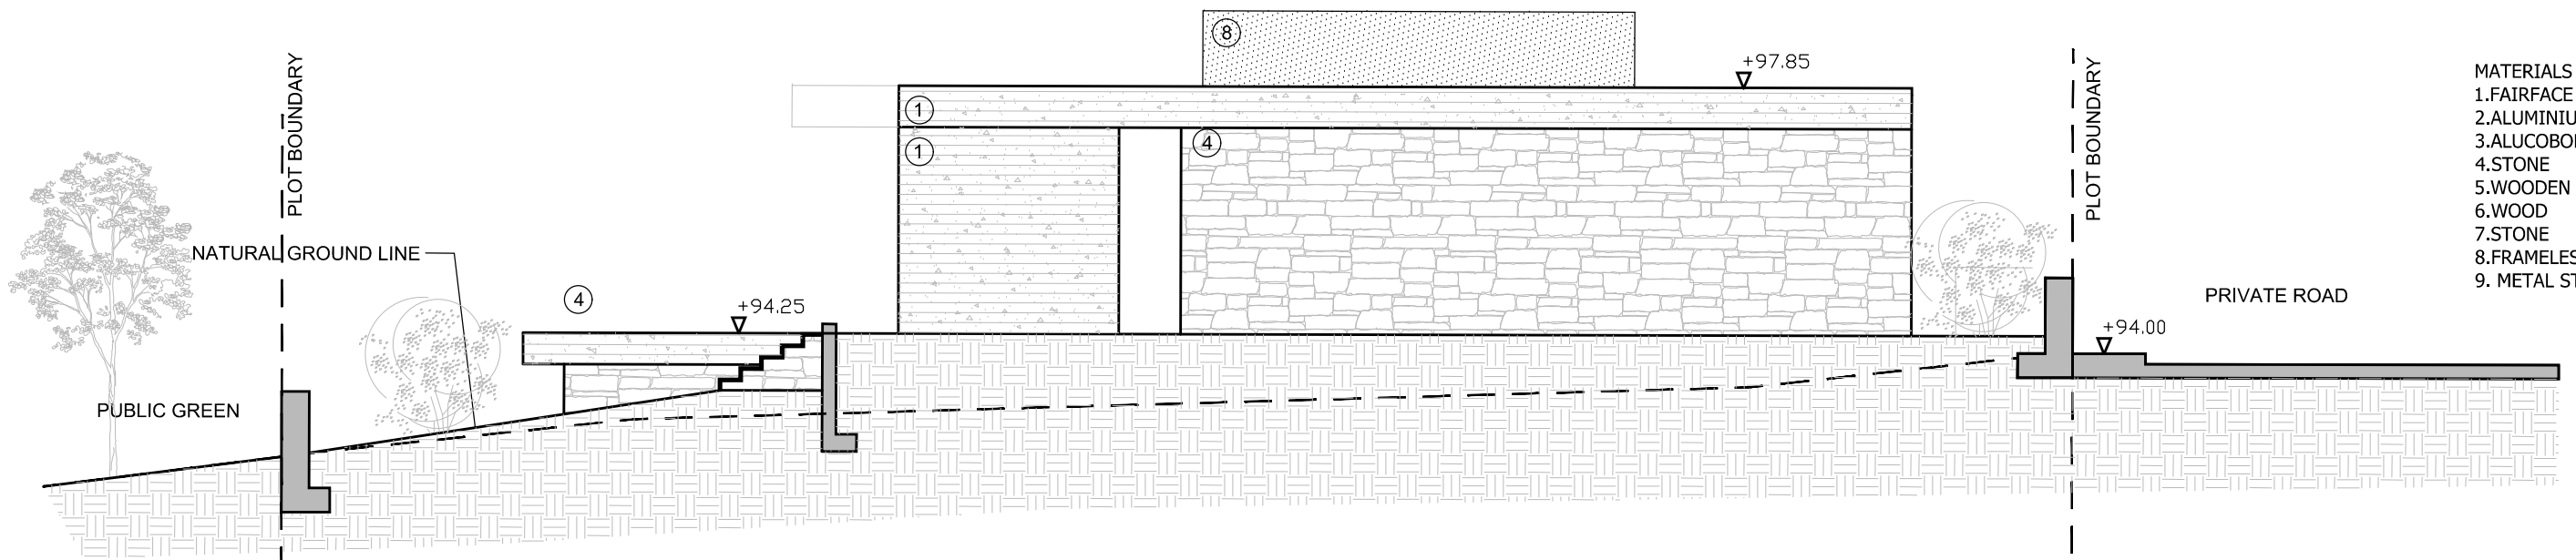


- MATERIALS**
- 1. FAIRFACE CONCRETE
 - 2. ALUMINIUM WINDOWS
 - 3. ALUCOBOND
 - 4. STONE
 - 5. WOODEN LOUVERS
 - 6. WOOD
 - 7. STONE
 - 8. FRAMELESS GLASS
 - 9. METAL STRUCTURE

ELEVATION 2
SCALE 1:100

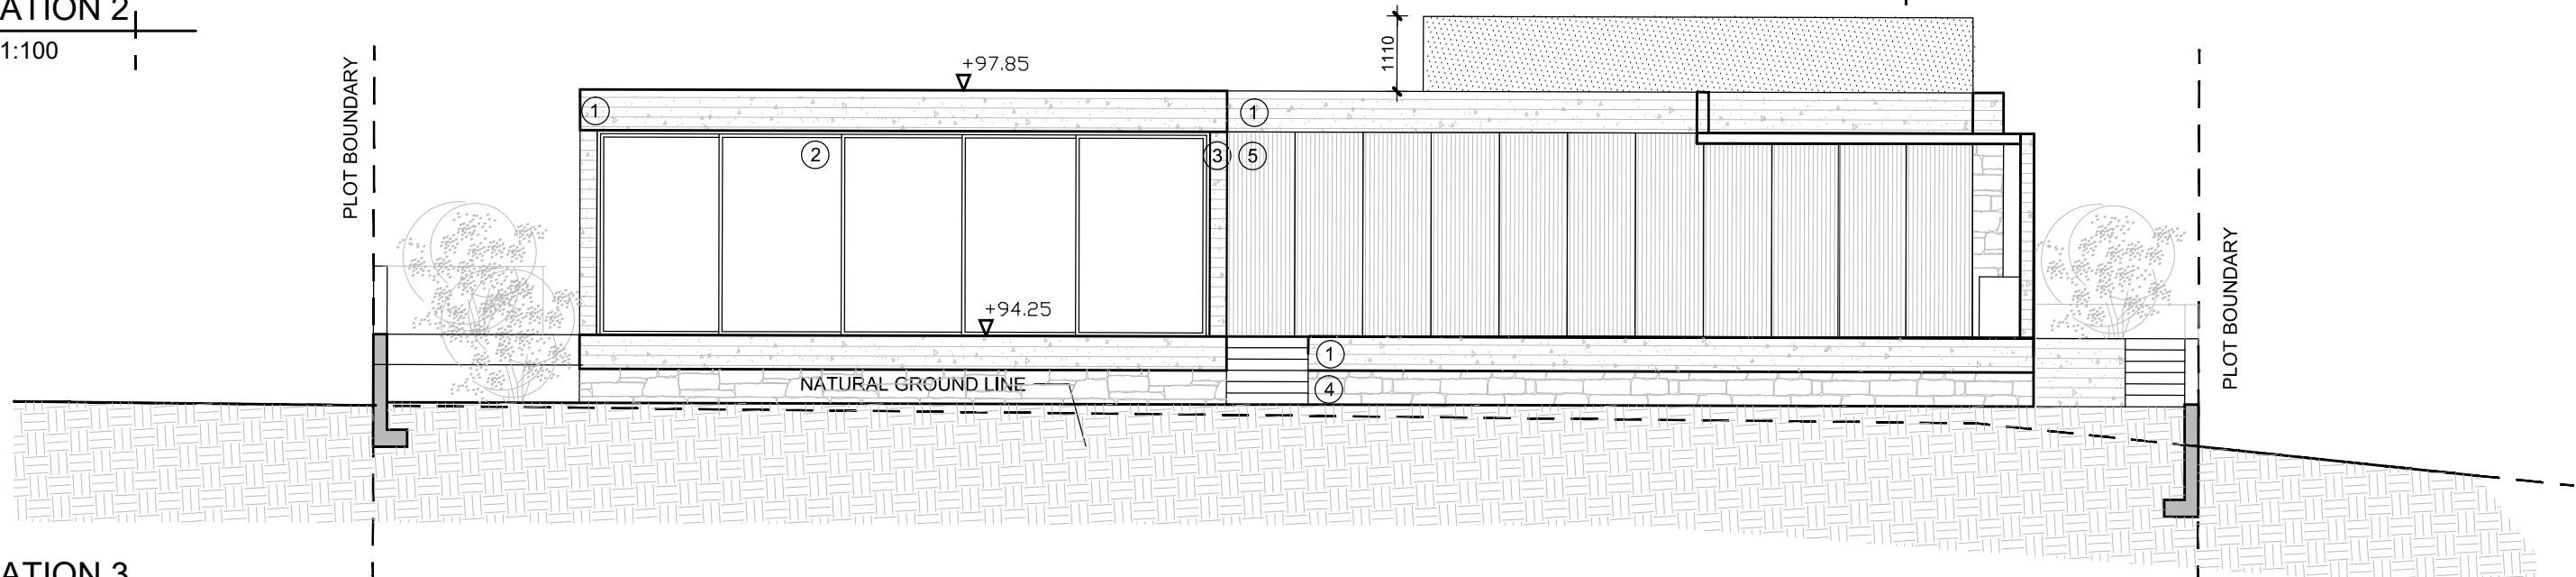

ELEVATION 3
SCALE 1:100

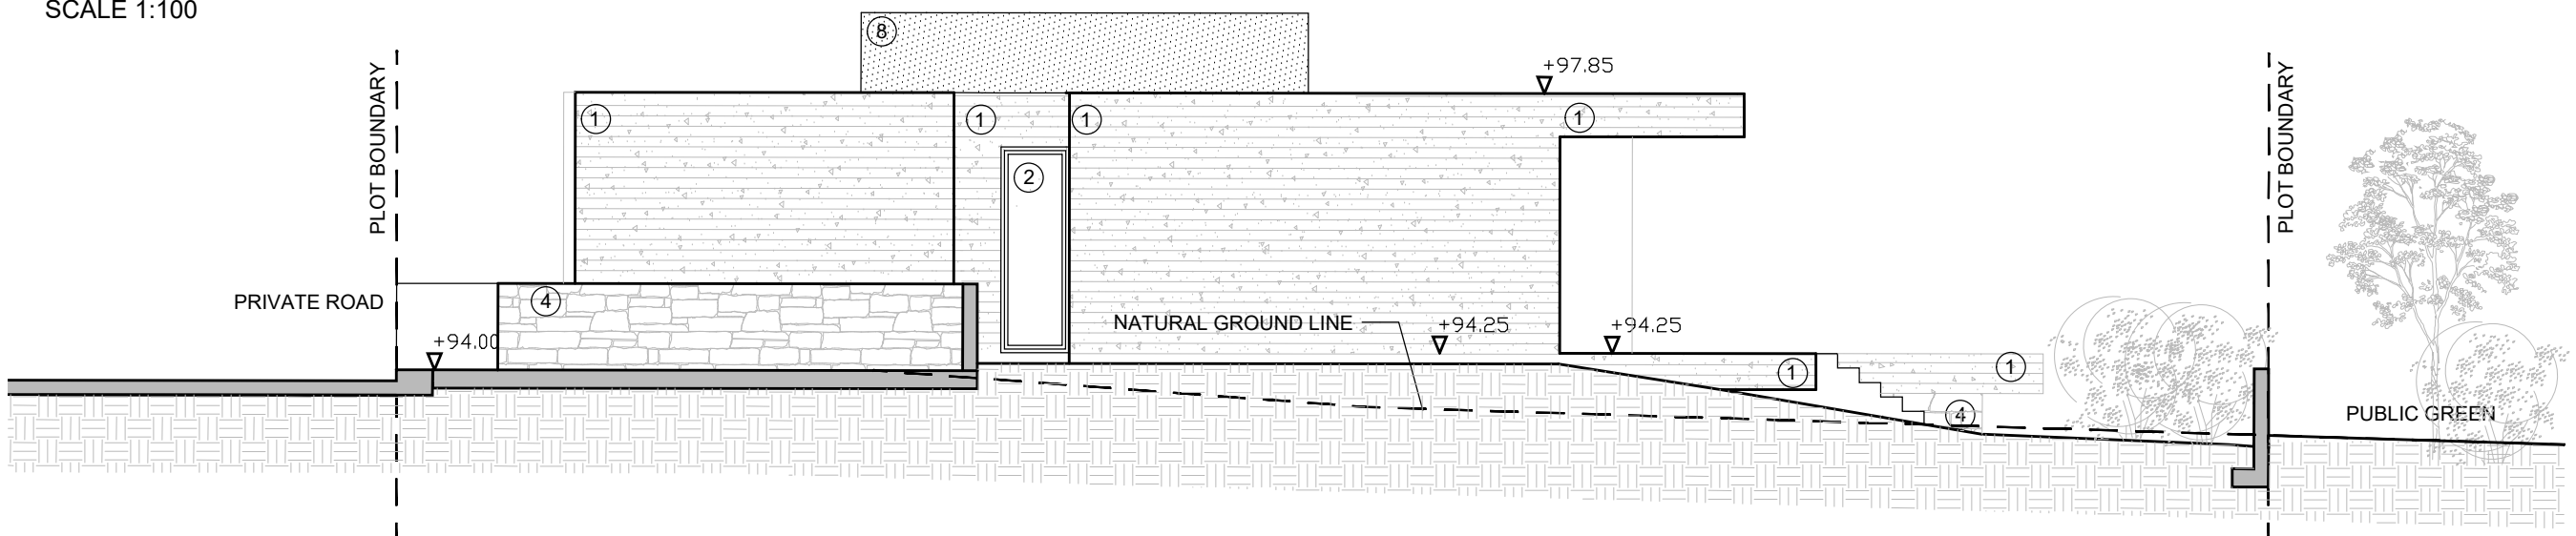

ELEVATION 4
SCALE 1:100

**OLEA RESIDENCES
PLOT 5**

vardastudio
architects + designers

Andreas Vardas BA(HONS), DIP(ARCH), RIBA Chartered Architect
tel. 26947266 / 99427634 fax. 26220886 email vardas@spidernet.com.cy

FOR CONSTRUCTION MAY 2022	drawn: MZ check: A Vardas
ELEVATIONS 2,3,4	1:100@A3 DWG NO. AP 05